
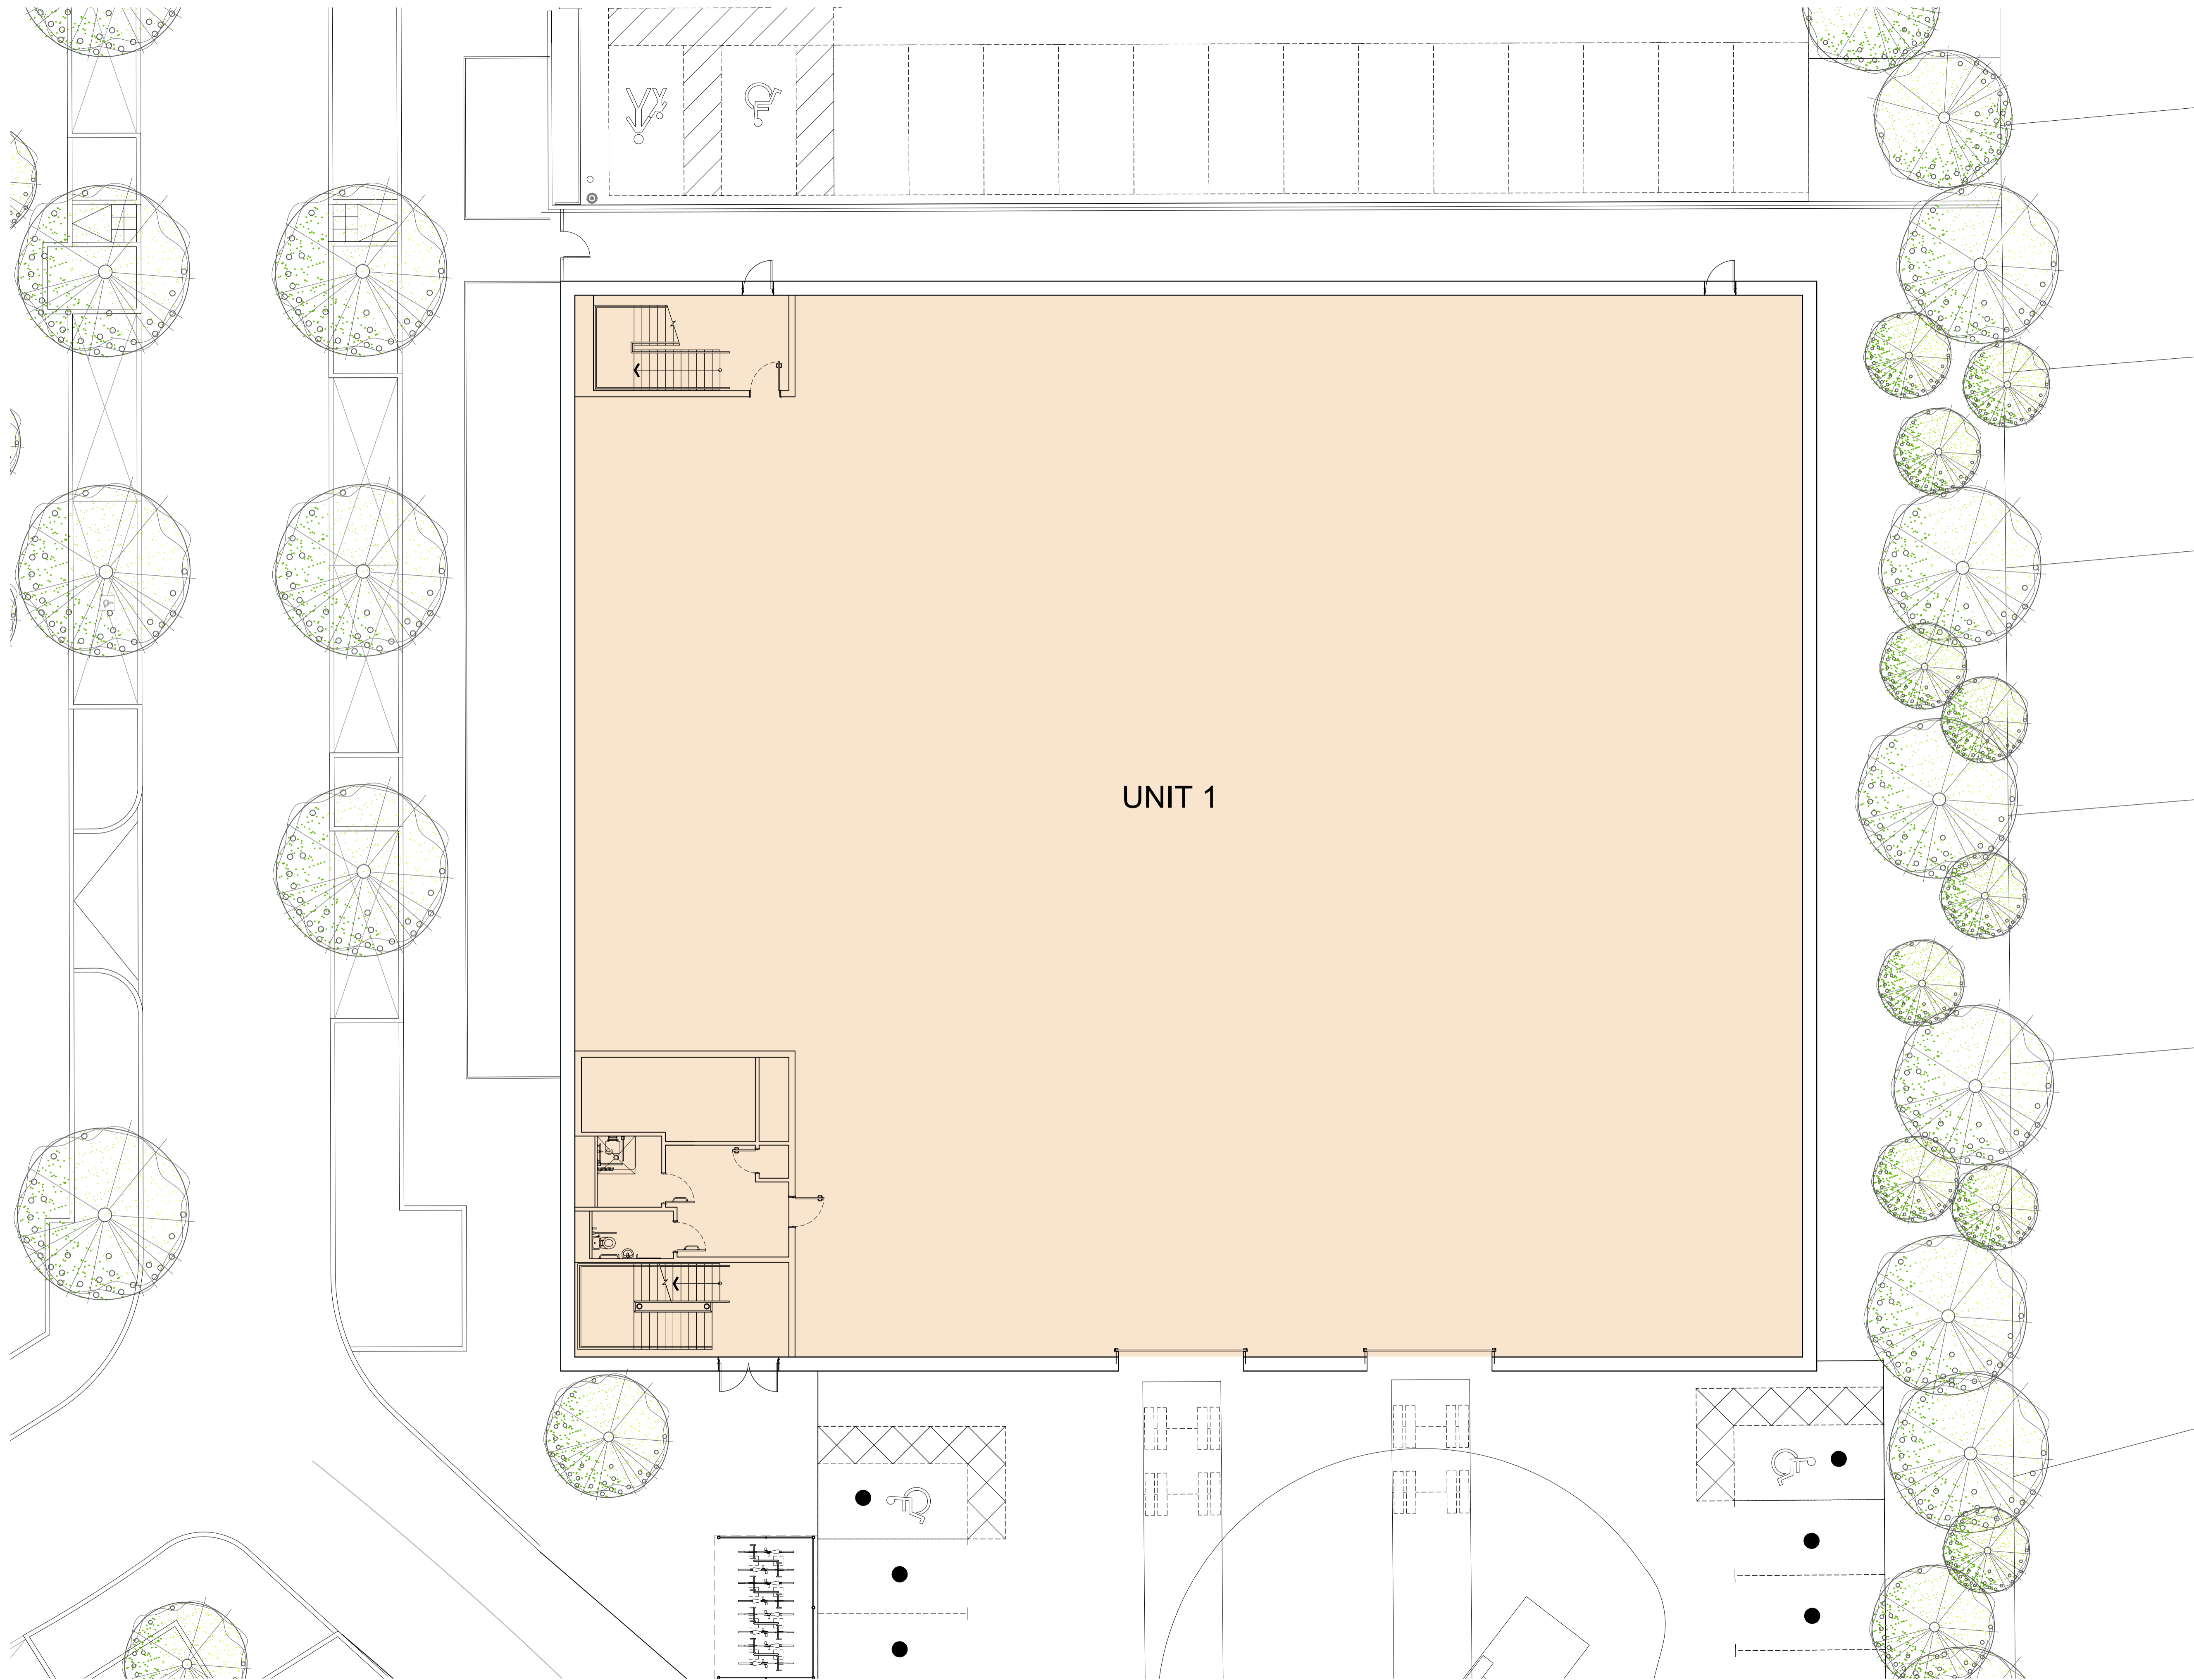




© Mountford Pigott LLP 2019  
 Reproduction in whole or in part by any means is prohibited without the prior permission of Mountford Pigott LLP.  
 This drawing is only to the stated scale if it is printed correctly. M PLLP cannot accept responsibility for the incorrect scaling of drawings printed by third parties.  
 All dimensions are in mm unless otherwise stated.  
 If this drawing forms part of an application for planning permission on behalf of the applicant named below, it shall not be used for any other purpose without the express permission of Mountford Pigott LLP.  
 This drawing may incorporate information from other professionals. Mountford Pigott LLP cannot accept responsibility for the integrity and accuracy of such information. Any clarification and/or additions that are required appertaining to such information should be sought from the relevant profession or their appointment representative as listed below.

LIST OF INFORMANTS:  
 Ordnance Survey Data, Licence number 100022432 ord. no. 497015  
 Pollard Thomas Edwards Architects Masterplan - HVEC1-1-SK-600  
 Pollard Thomas Edwards Architects Masterplan - 091\_SK\_003-V-Redline Plots C2 & D3  
 Outerspace Landscape Design - 580 X LAND

REVISIONS	DATE	DRN	REV
FIRST ISSUE	16.02.22	JG	-

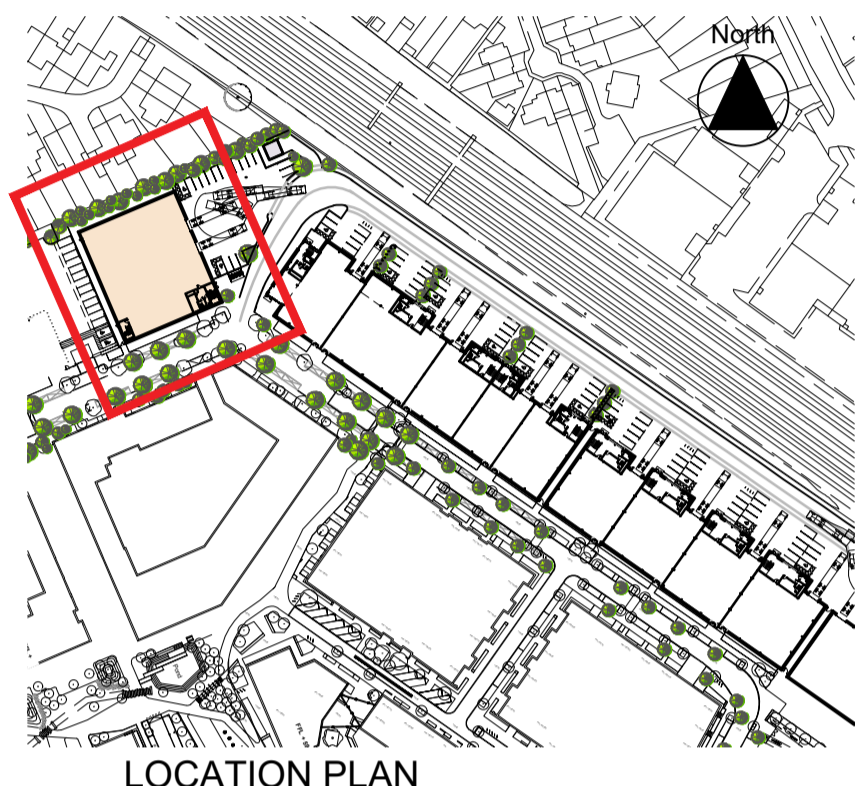

# BYSS HARROW

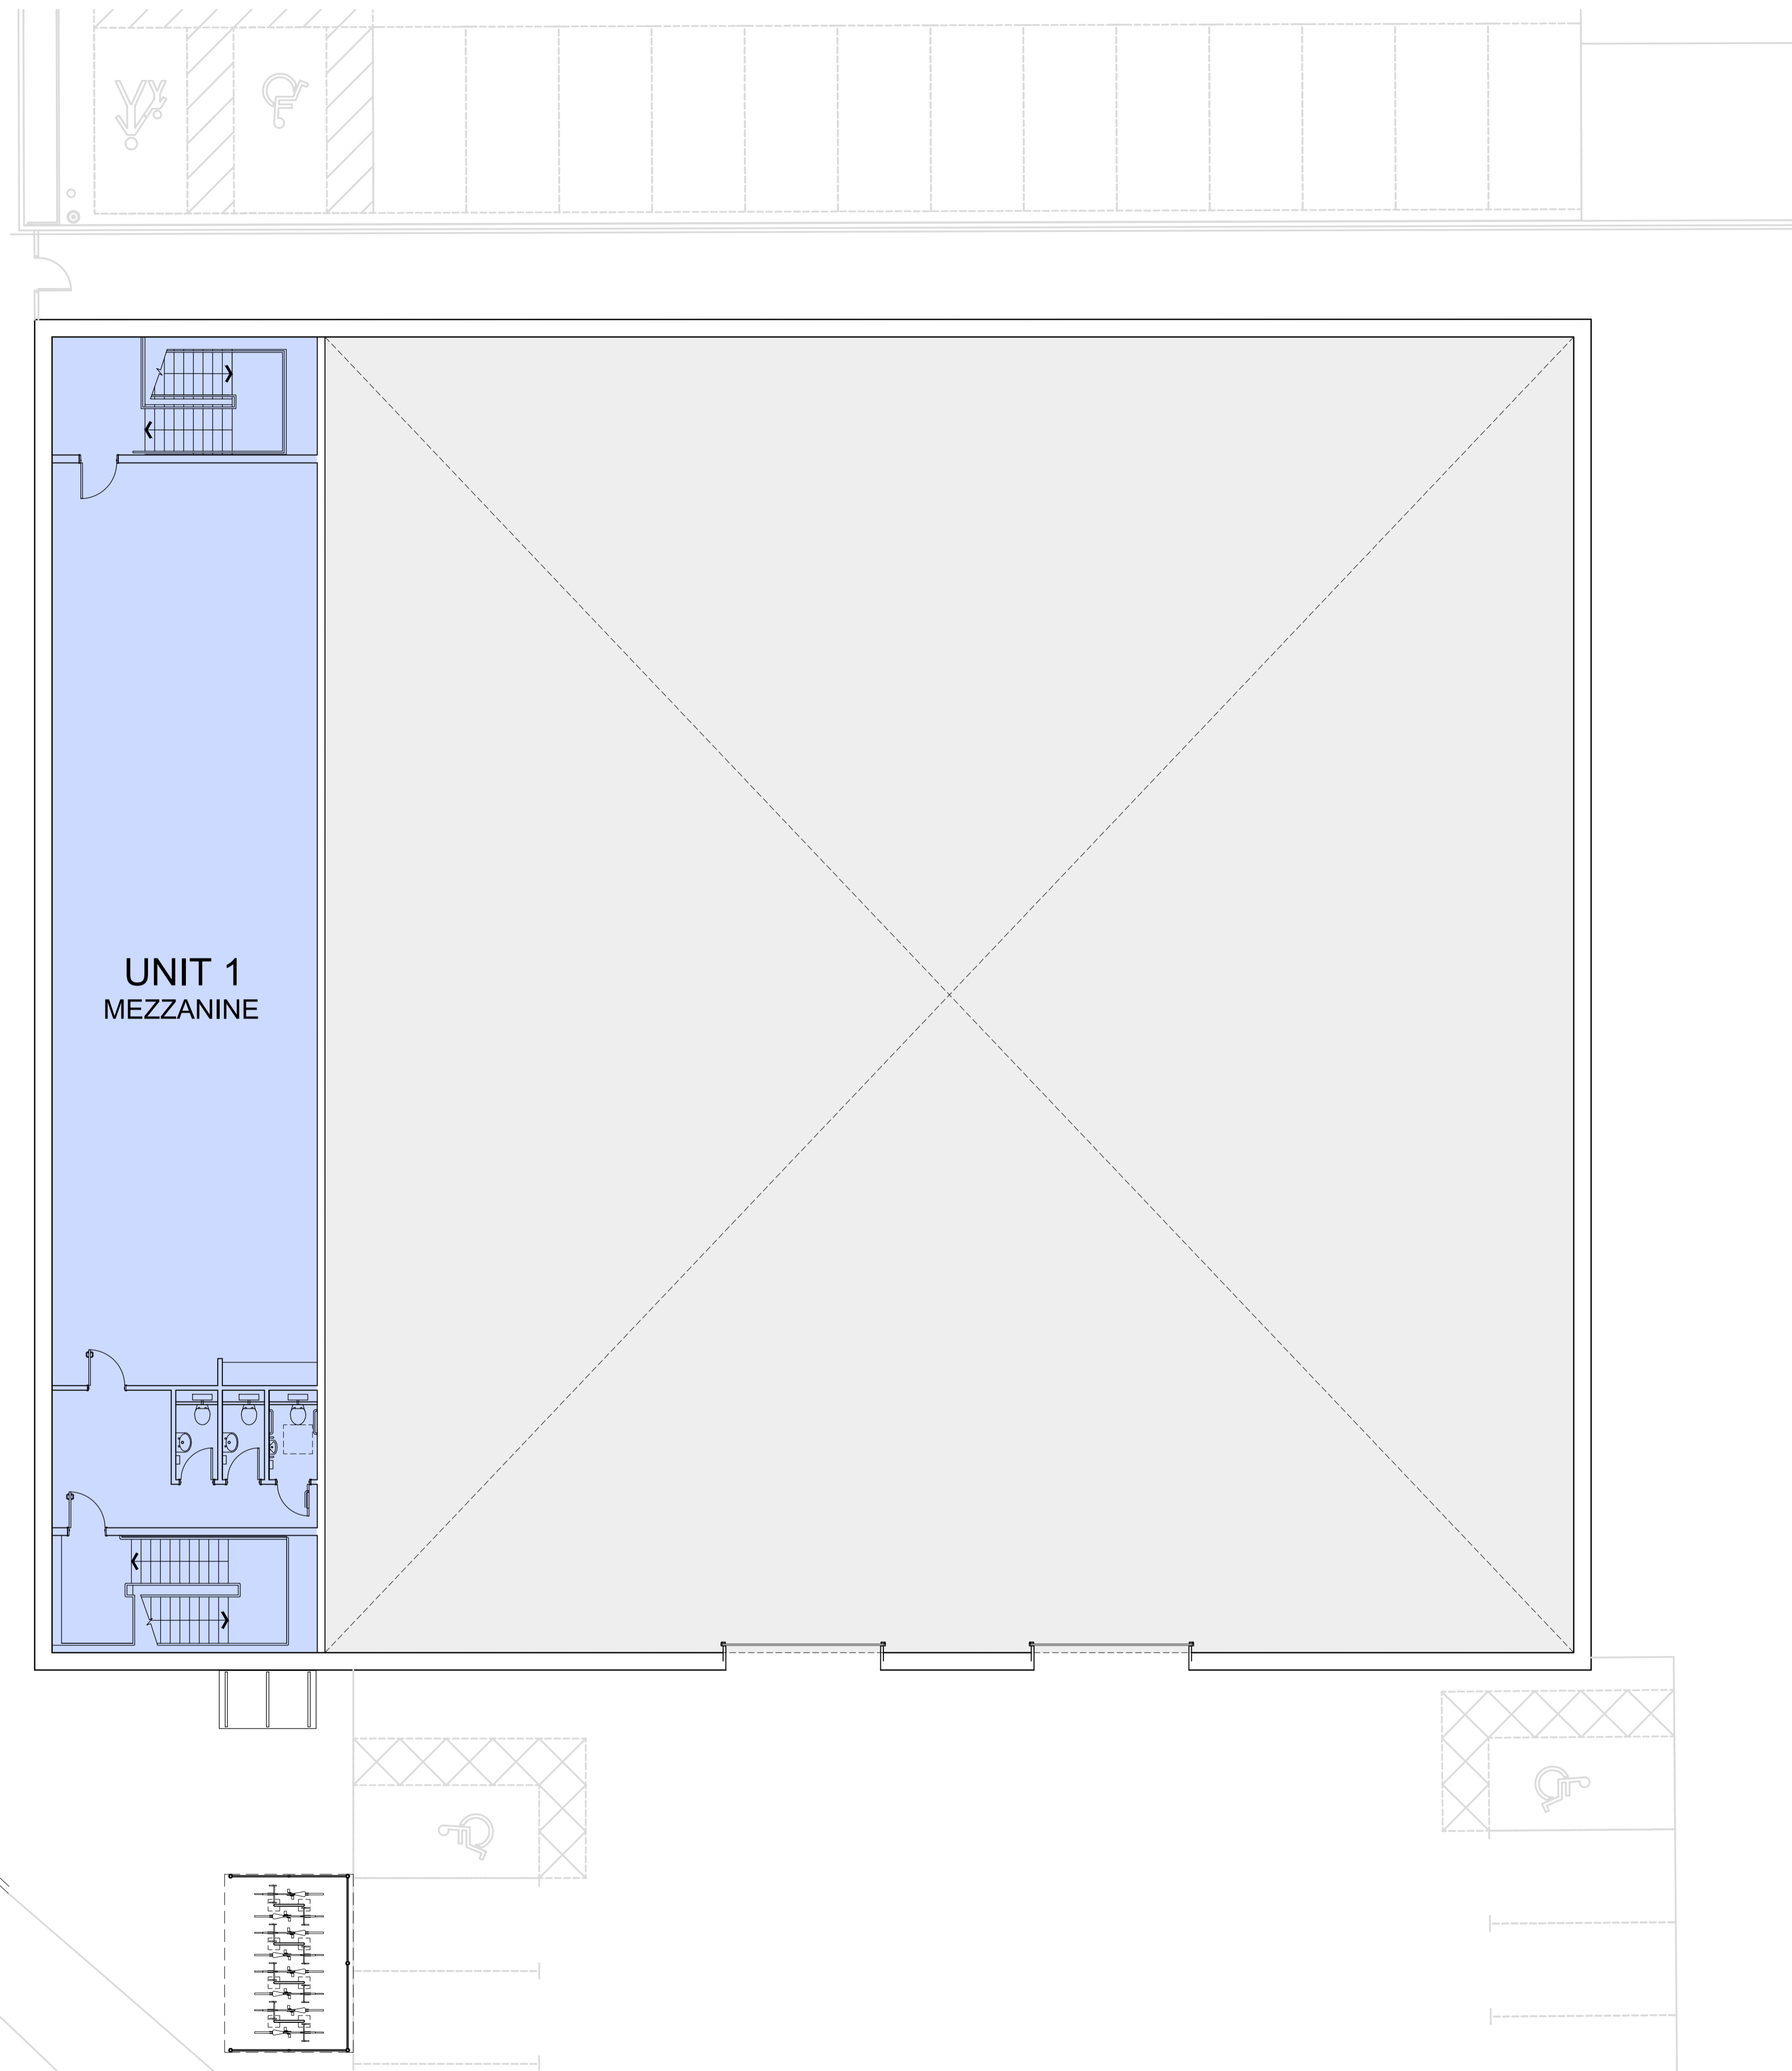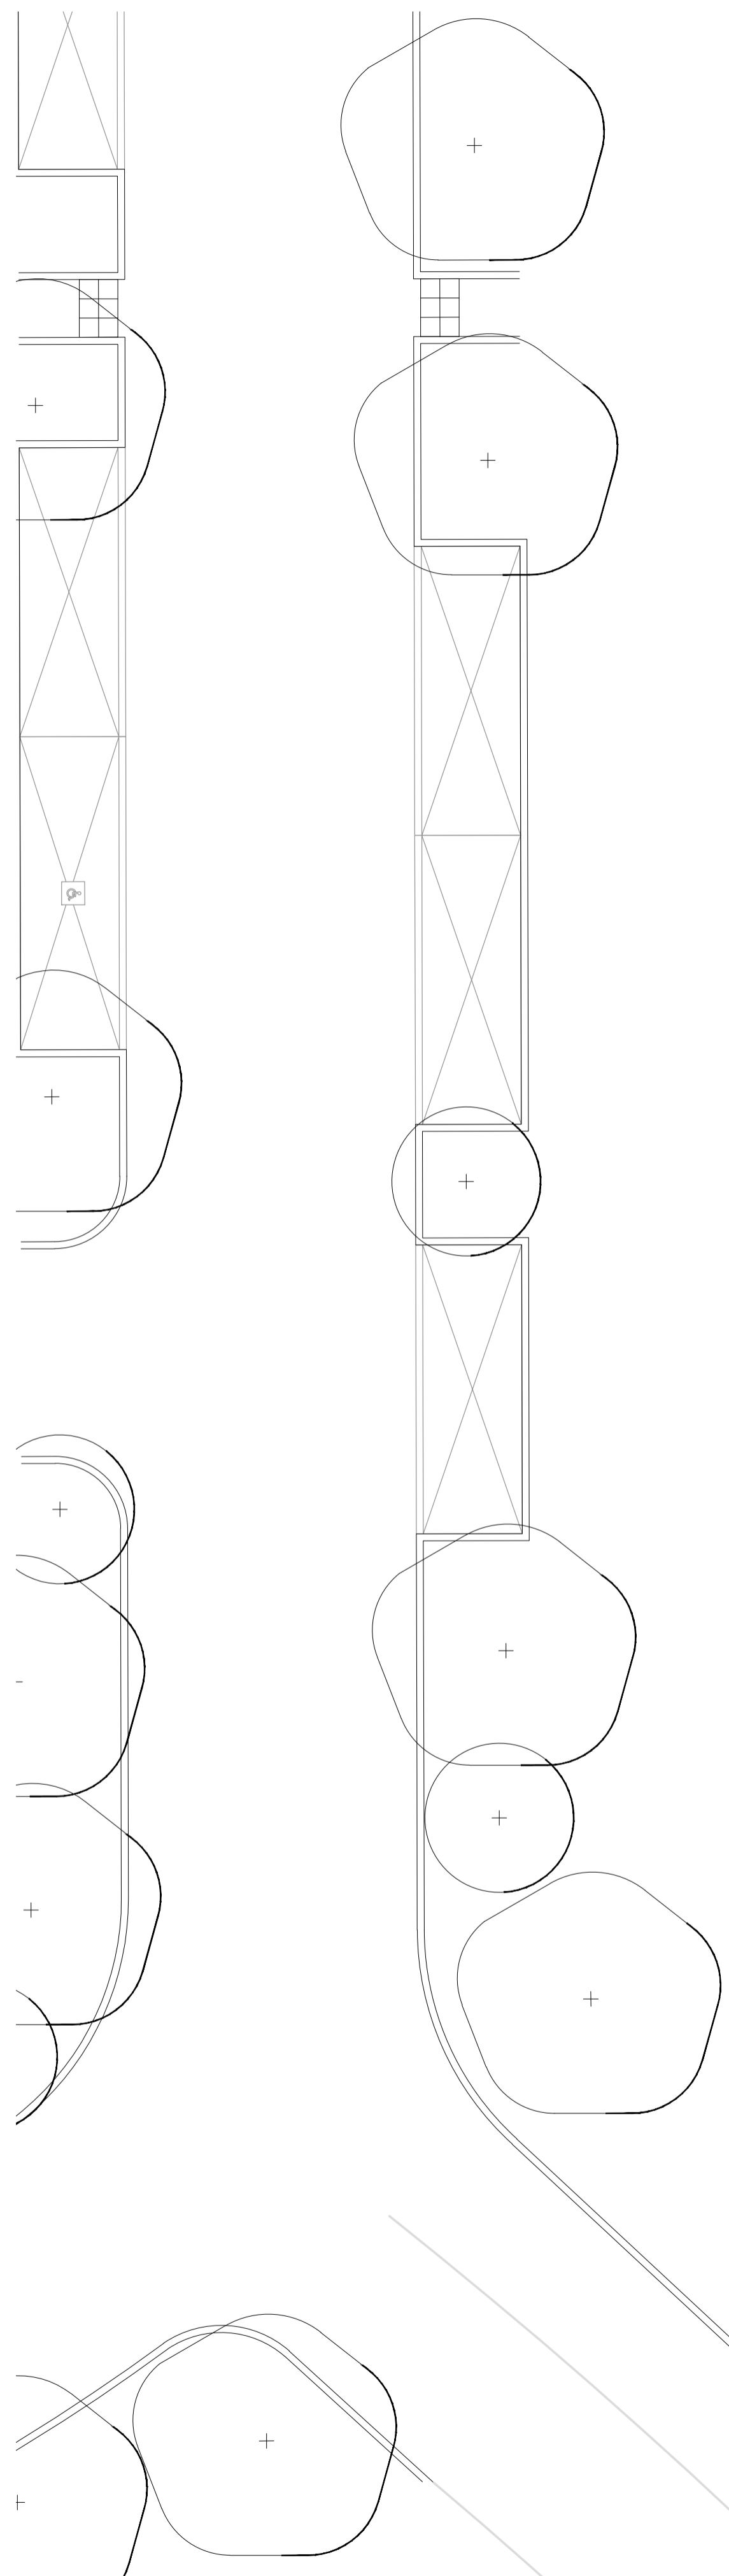


© Mountford Pigott LLP 2019  
 Reproduction in whole or in part by any means is prohibited without the prior permission of Mountford Pigott LLP.  
 This drawing is only to the stated scale if it is printed correctly. MPELLP cannot accept responsibility for the incorrect scaling of drawings printed by third parties.  
 All dimensions are in mm unless otherwise stated.  
 If this drawing forms part of an application for planning permission on behalf of the applicant named below, it shall not be used for any other purpose without the express permission of Mountford Pigott LLP.  
 This drawing may incorporate information from other professionals. Mountford Pigott LLP cannot accept responsibility for the integrity and accuracy of such information. Any clarification and/or additions that are required appertaining to such information should be sought from the relevant profession or their appointment representative as listed below.

LIST OF INFORMANTS:

Ordnance Survey Data, Licence number 100022432 ord. no. 497015  
 Pollard Thomas Edwards Architects Masterplan - HVEC1-1-SK-600  
 Pollard Thomas Edwards Architects Masterplan - 091\_SK\_003-V-Redline Plots C2 & D3  
 Outerspace Landscape Design - 580 X LAND

REVISIONS	DATE	DRN	REV
FIRST ISSUE	16.02.22	JG	-

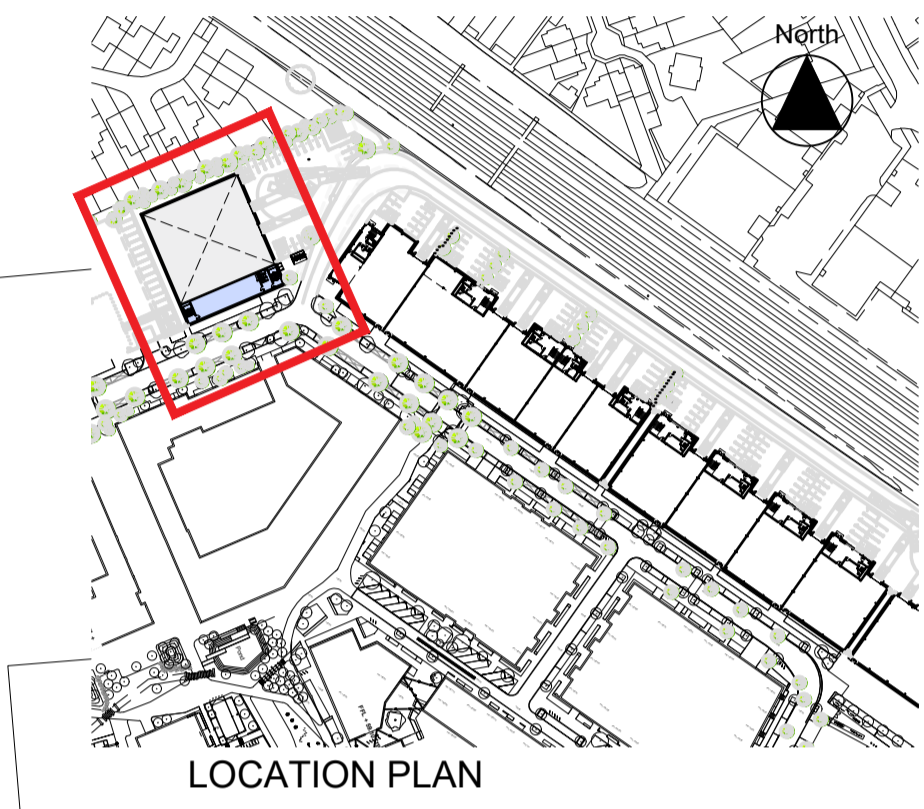

LOCATION PLAN

# BYSS HARROW

MountfordPigott  
 Architecture Masterplanning Design

INDUSTRIAL UNIT 1  
 FIRST FLOOR PLAN  
 2181-SK37

1:100 @ A1  
 DRAWN BY JG 16.02.22